


TYPICAL FOR SUPER STREET SIGNING

TYPICAL FOR SUPER STREET SIGNING

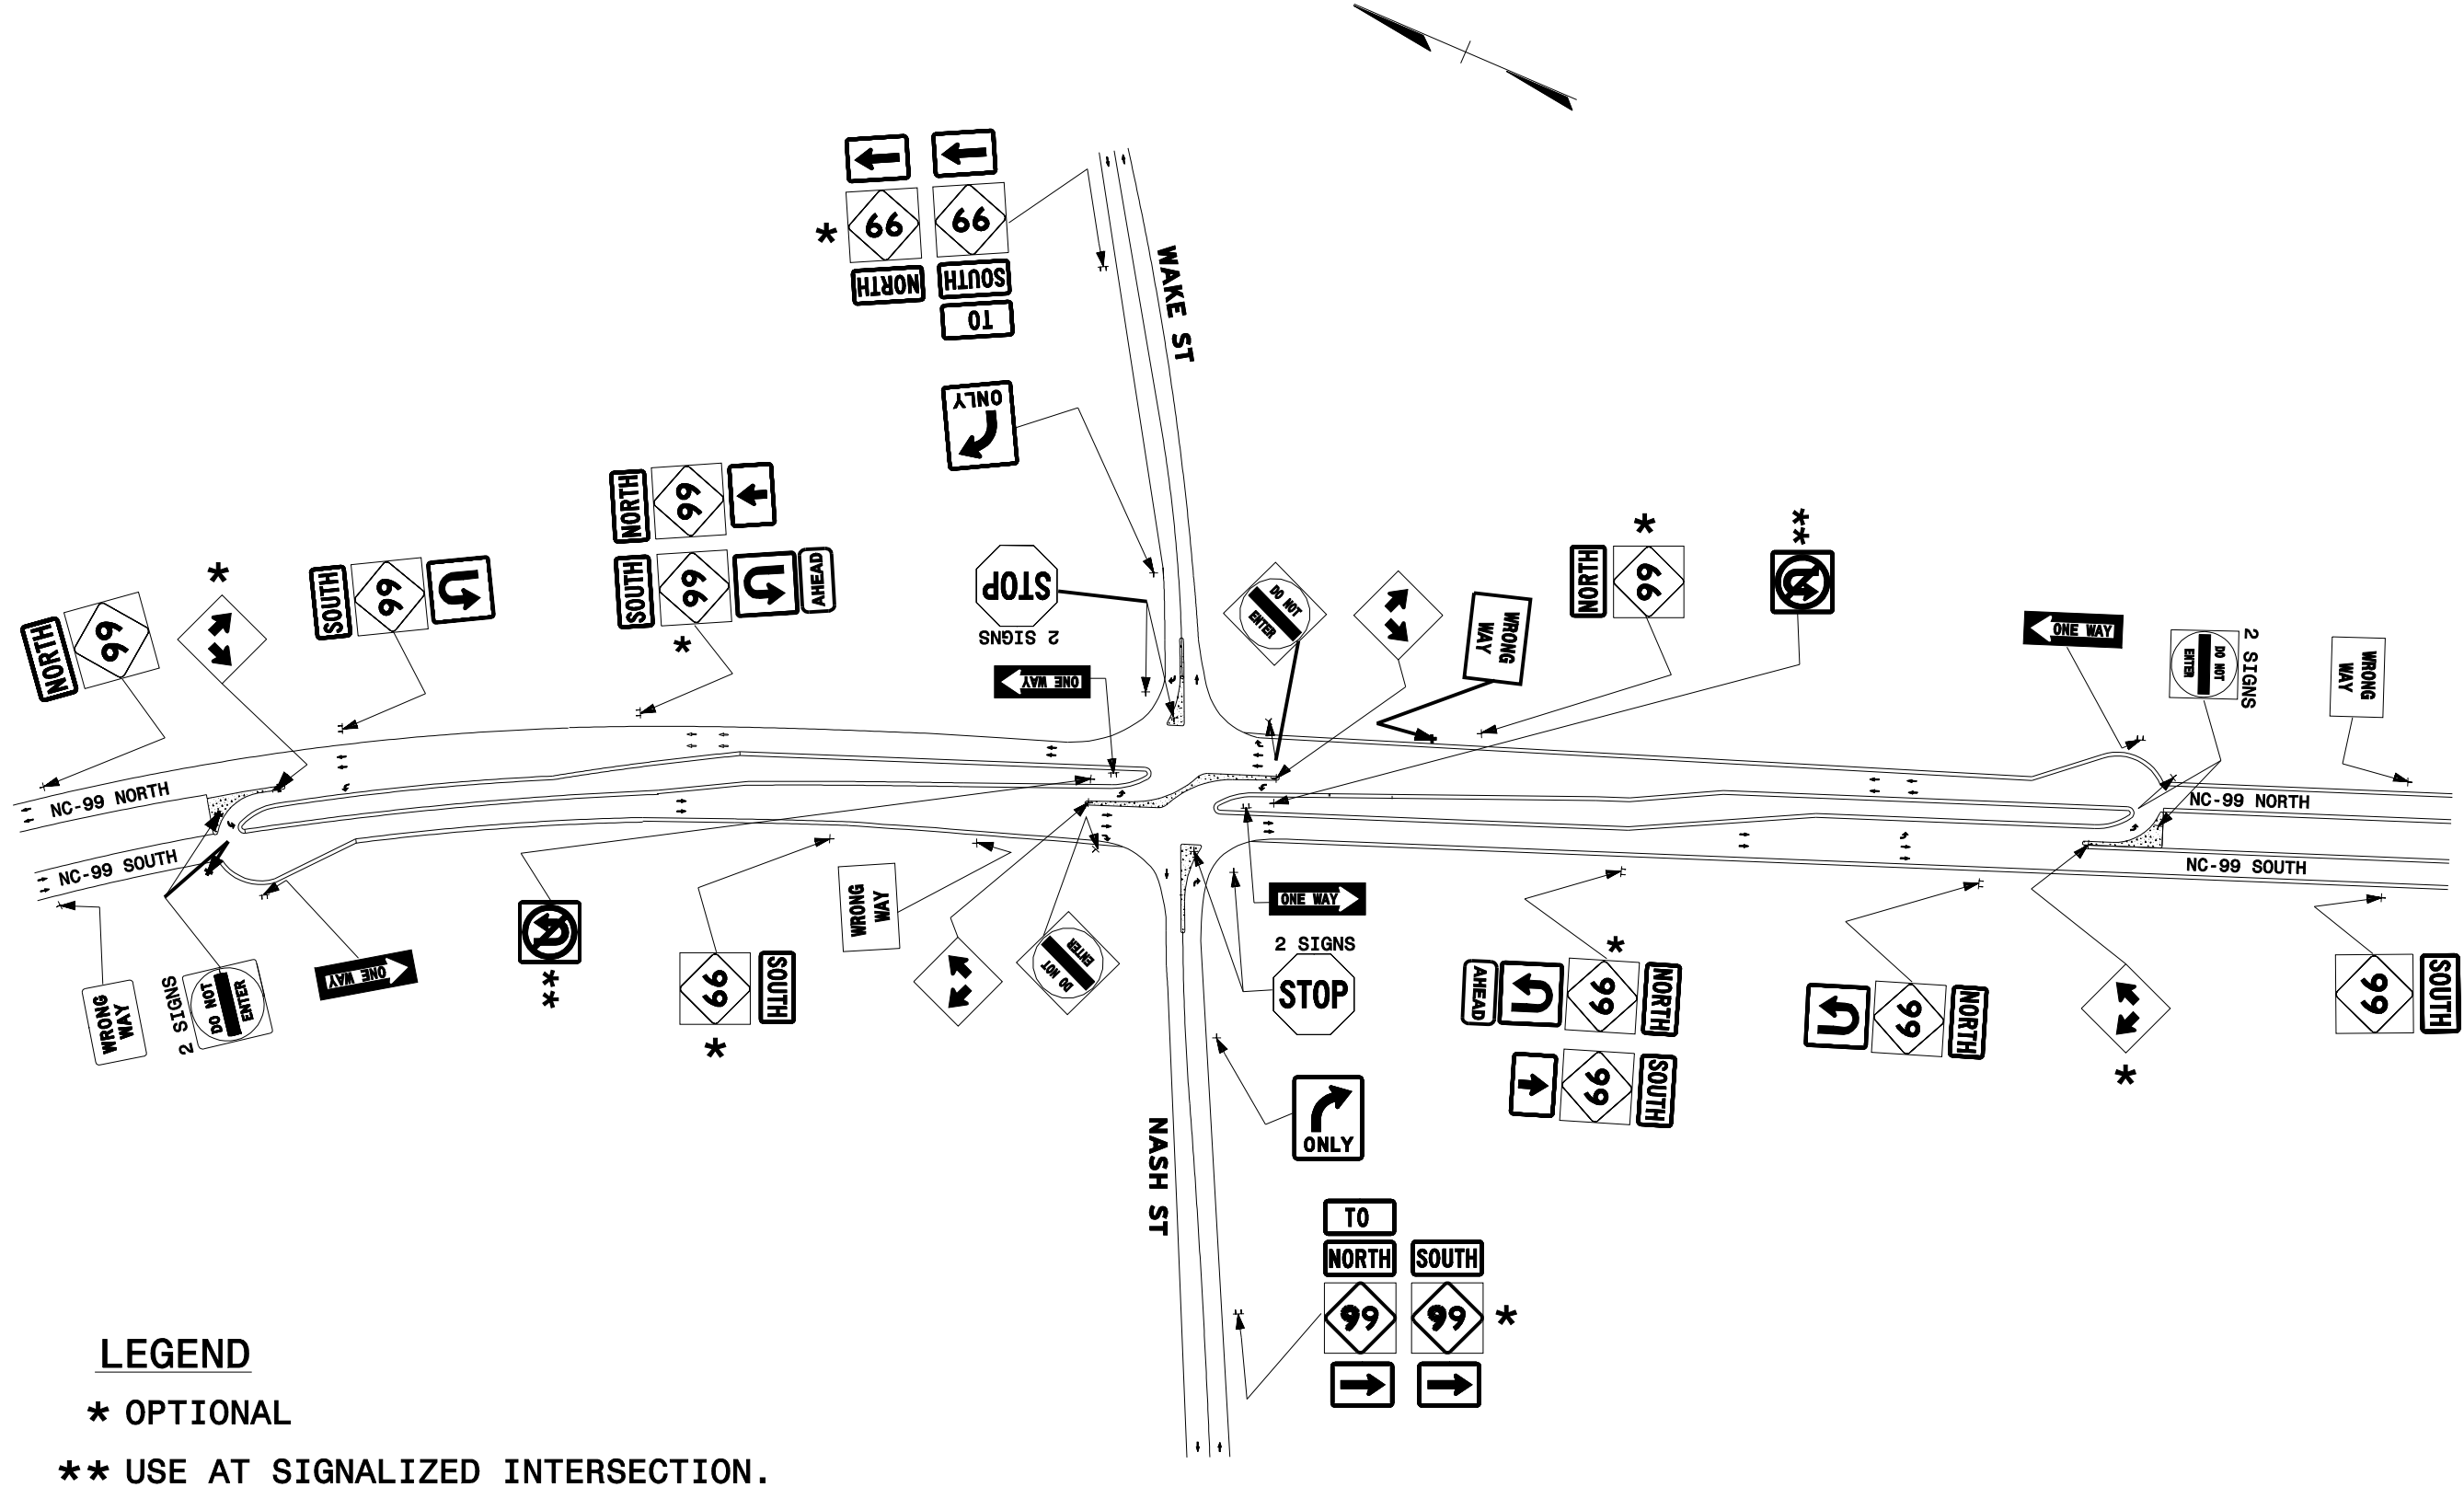

LEGEND

- * OPTIONAL
- ** USE AT SIGNALIZED INTERSECTION.