


# Naključja jama

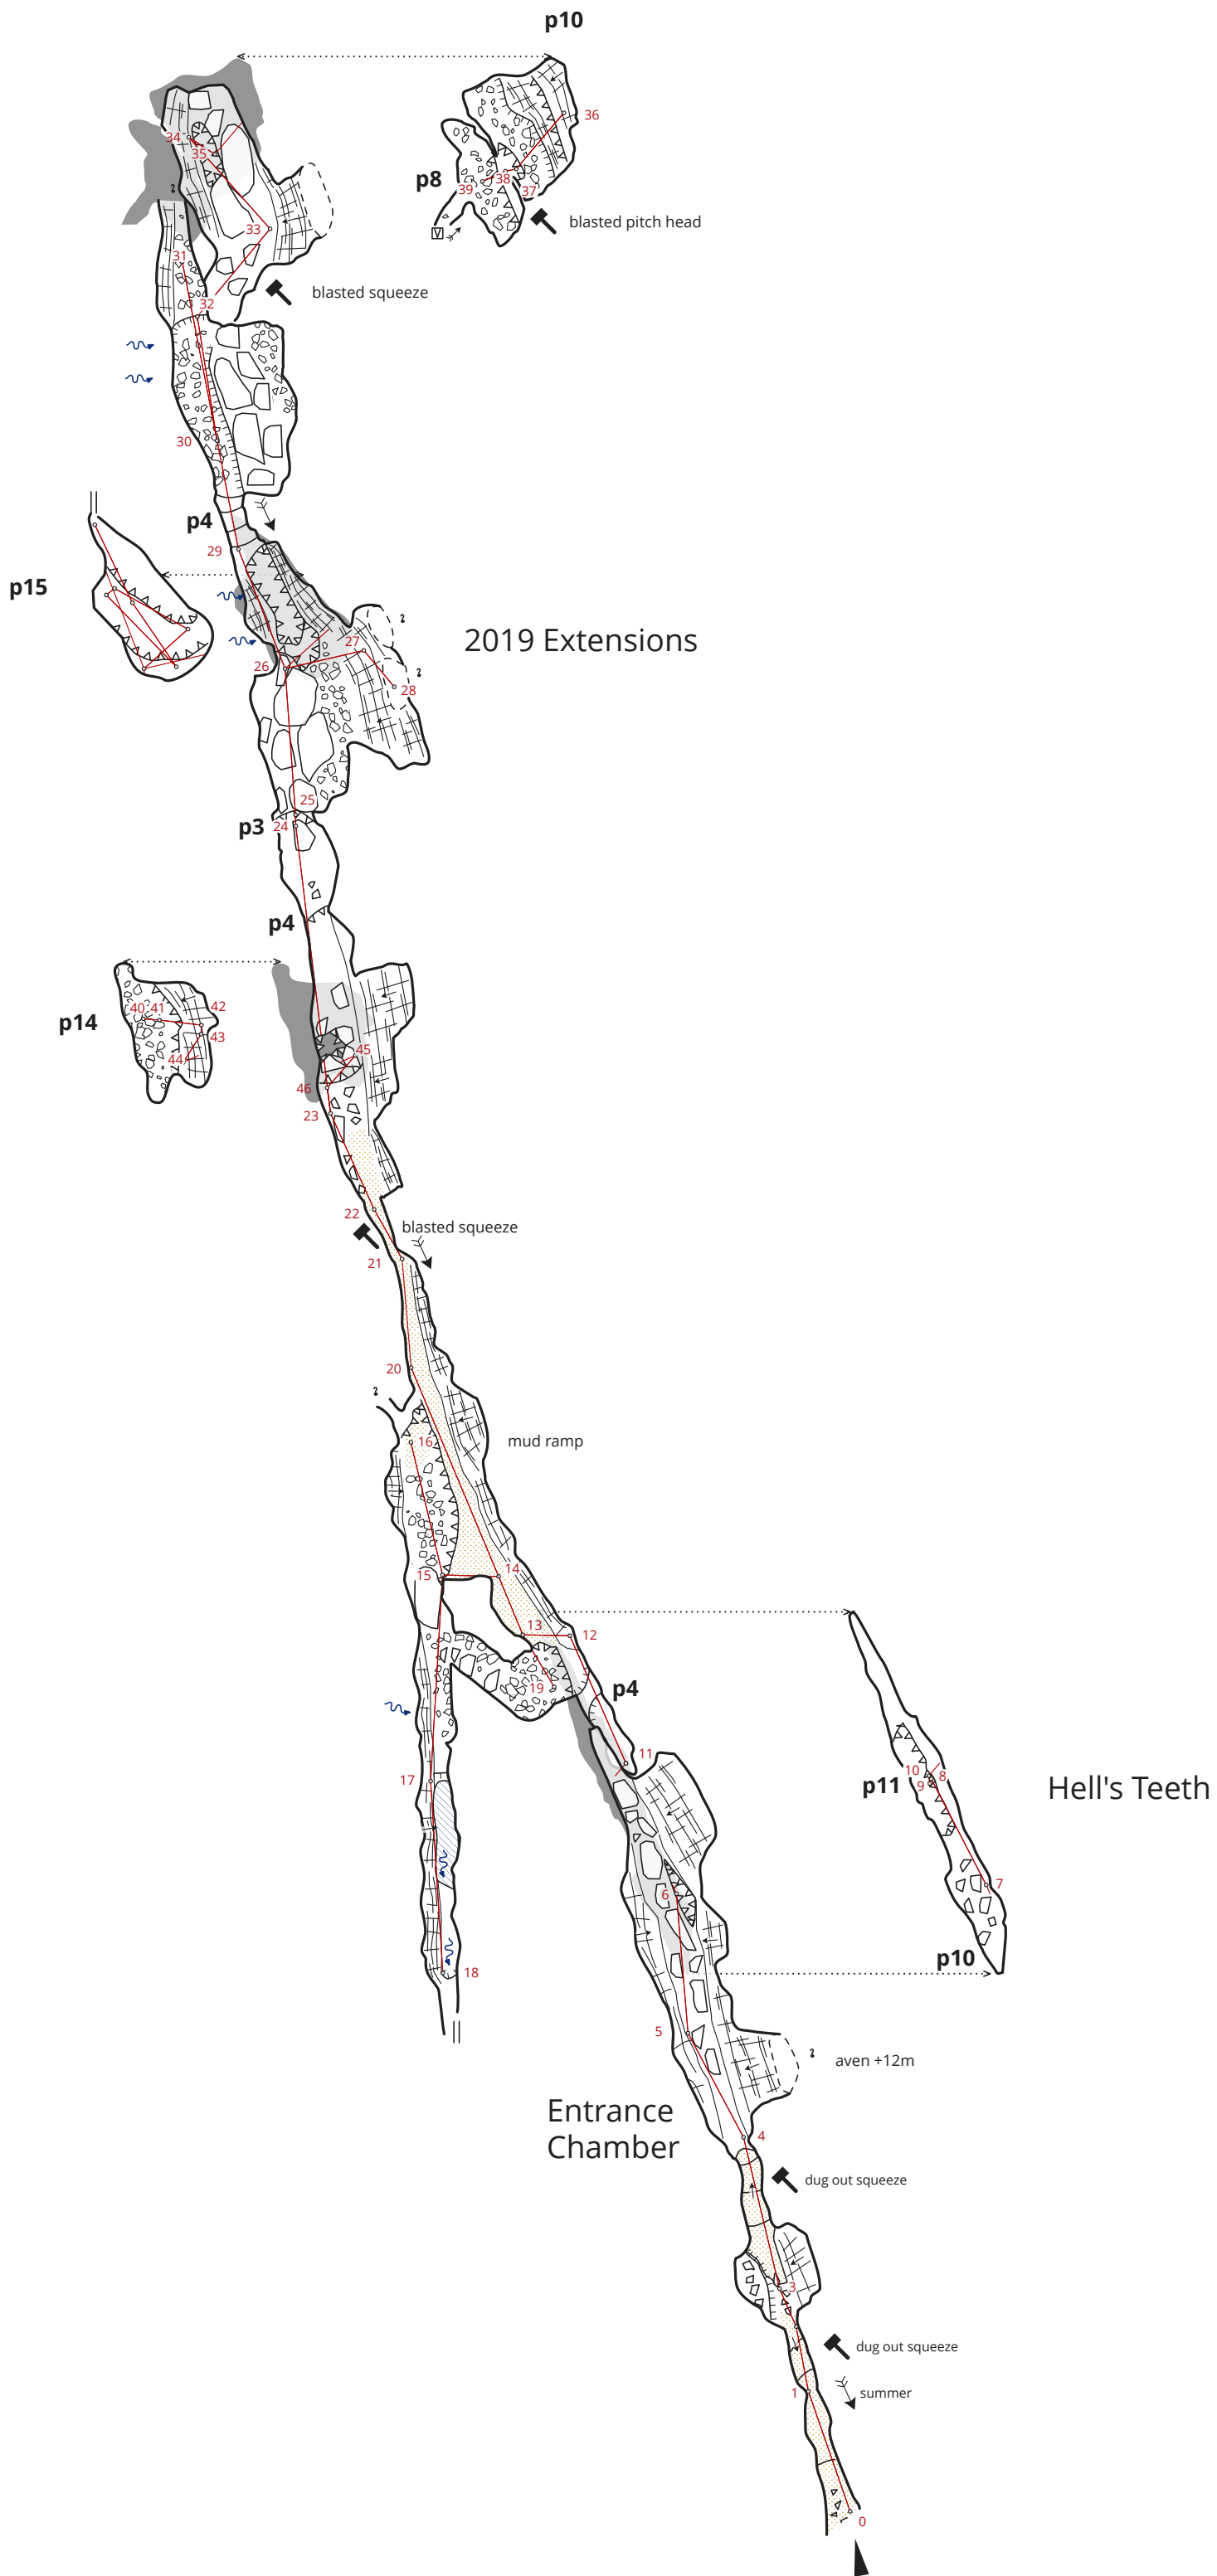

0 2 4 6 8 10 m

TLOORIS 1 : 200