



ClarkDietrich
BUILDING SYSTEMS


9100 Centre Pointe Dr.
Suite 210
West Chester, OH 45088
Phone: (513) 870-9100

TradeReady® FLOOR DETAILS

Engineering Services: (877) 832-3206

Technical Services: (888) 437-3244

DRAWING:
F1134

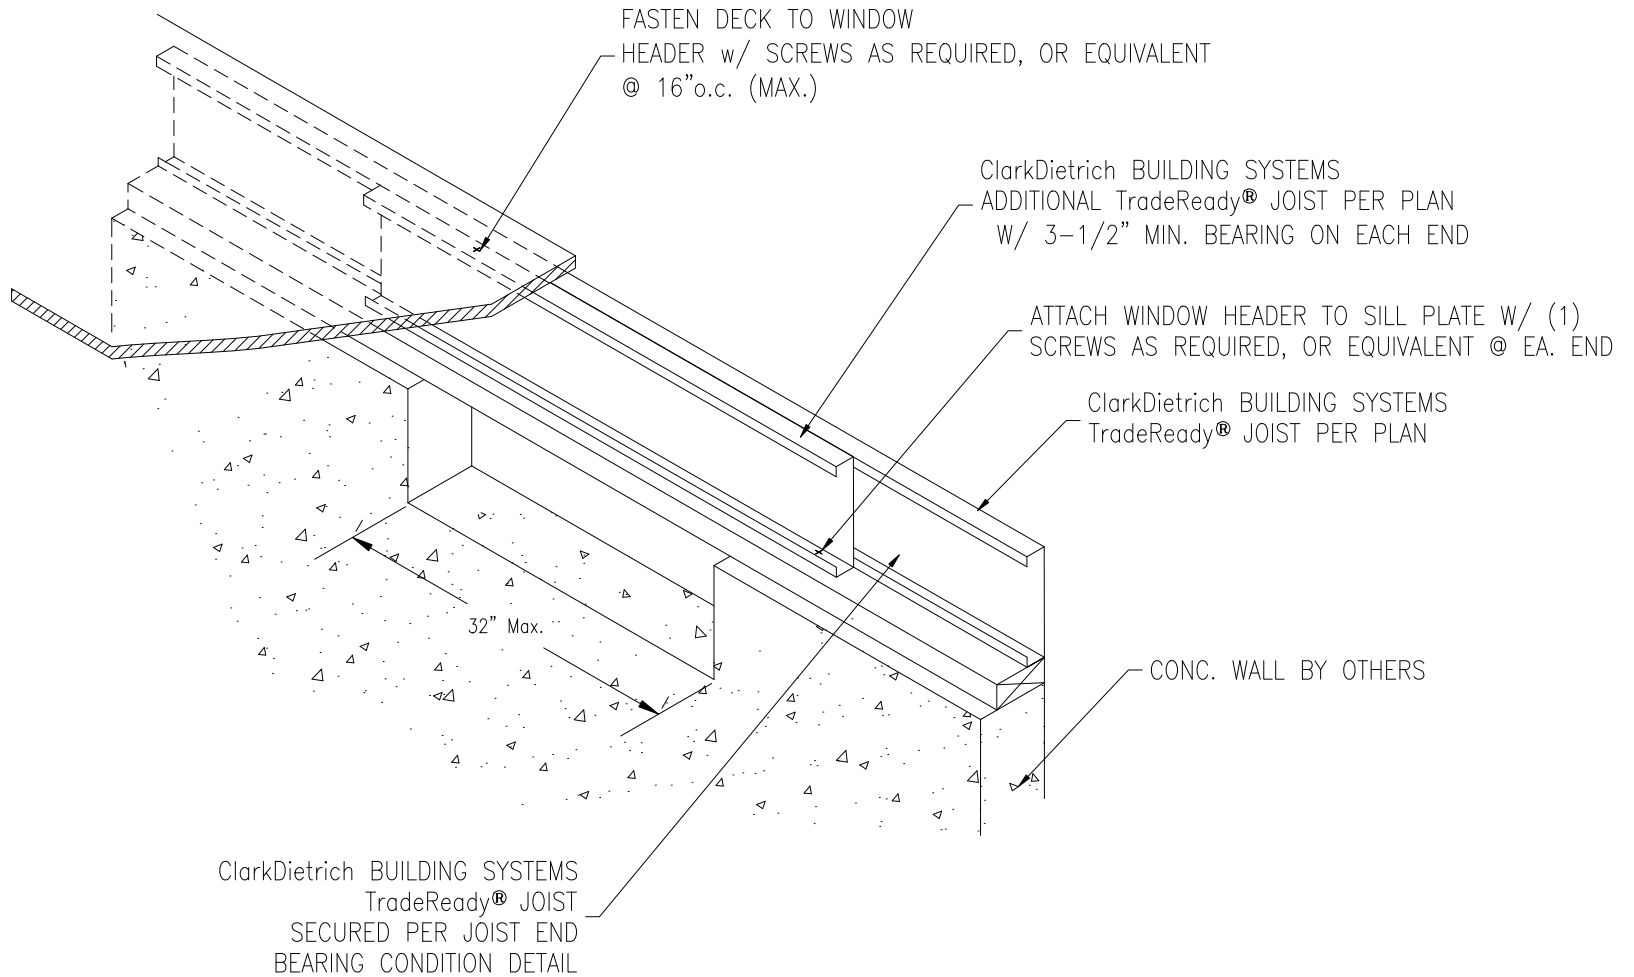

F1134

HEADER FRAMING — OVER FOUNDATION OPENING — 2

ClarkDietrich TradeReady Floor Joist System