



**ClarkDietrich**  
BUILDING SYSTEMS



9100 Centre Pointe Dr.  
Suite 210  
West Chester, OH 45088  
Phone: (513) 870-9100

**TradeReady® FLOOR DETAILS**

Engineering Services: (877) 832-3206

Technical Services: (888) 437-3244

DRAWING:  
**F1116**

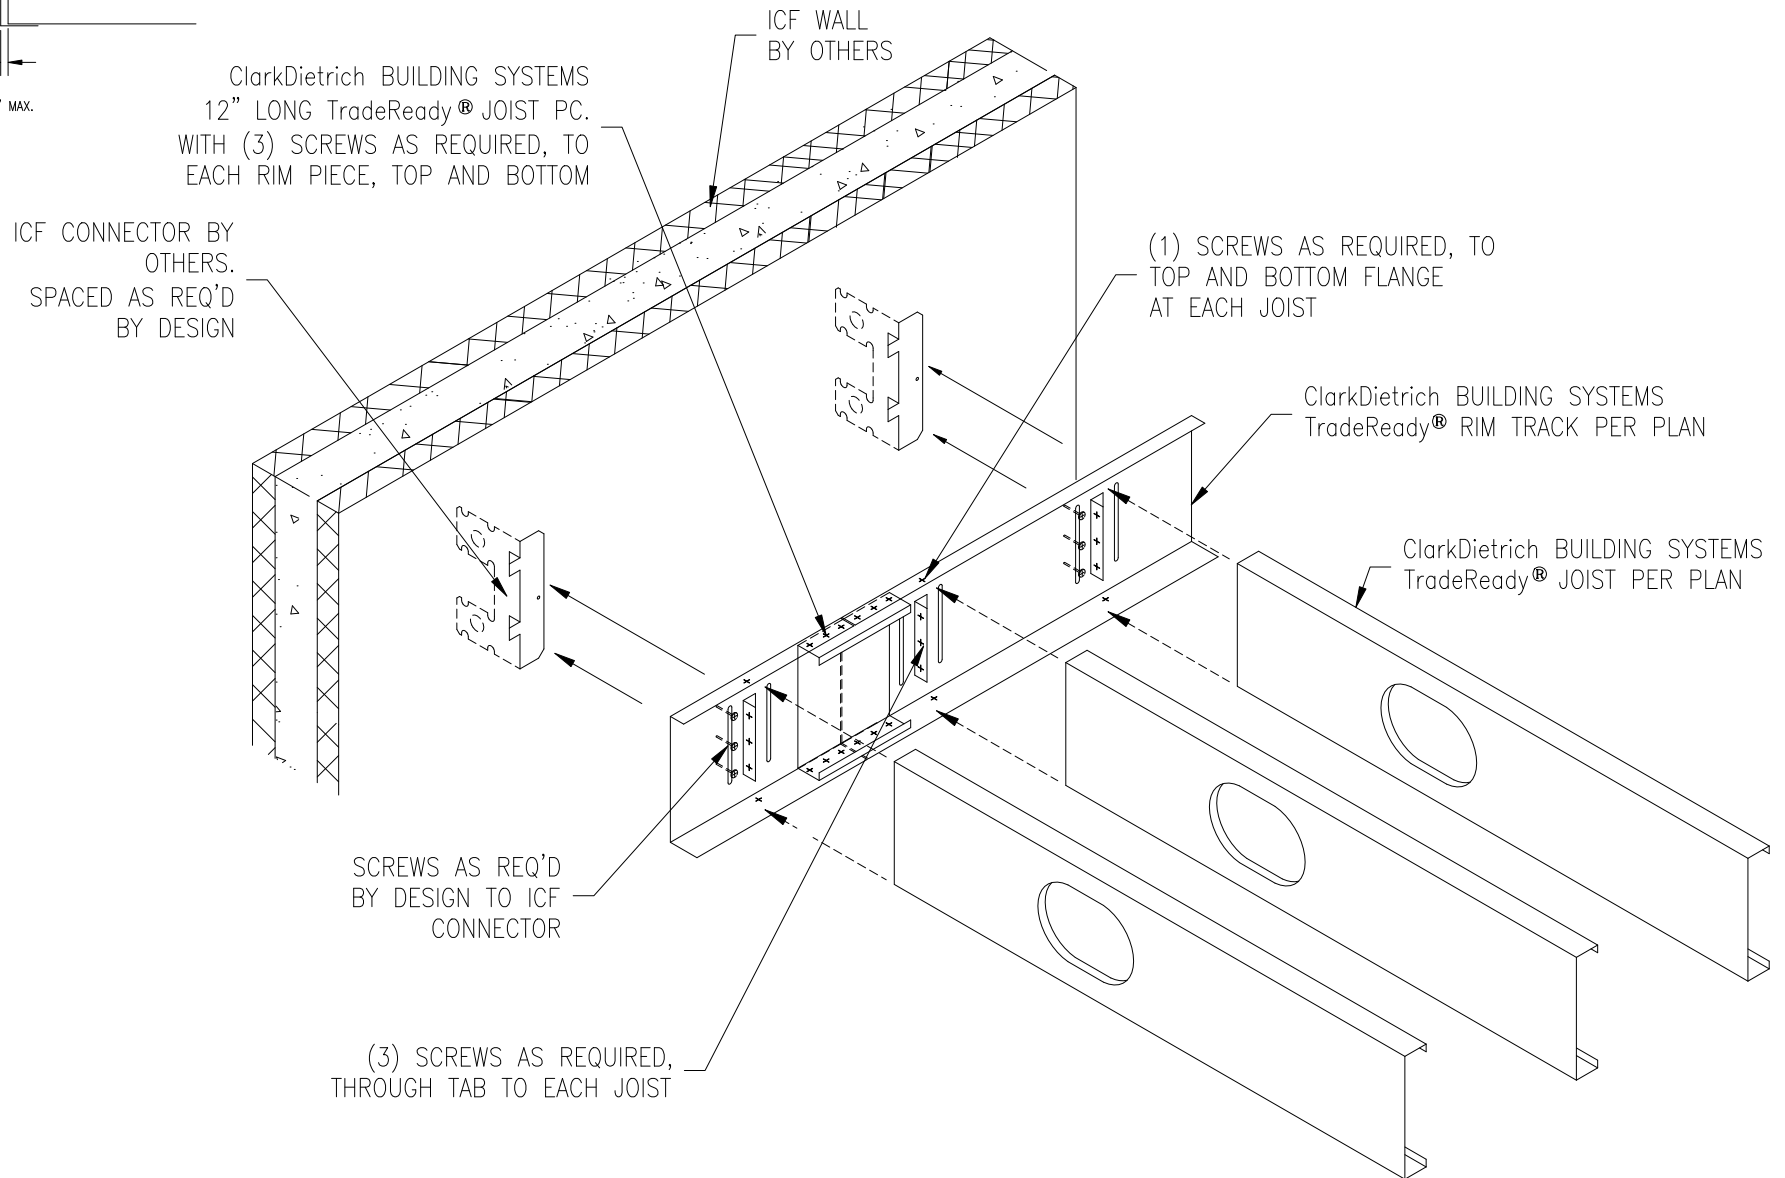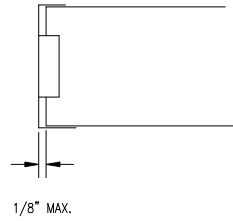

F1116

# JOIST RIM — RIM SPLICE — ICF

ClarkDietrich TradeReady Floor Joist System