


TABLE T.1

JOIST DEPTH	CLIP LENGTH (X)
7-1/4" - 8"	5"
9-1/4" - 10"	7"
11-1/4" - 14"	9"

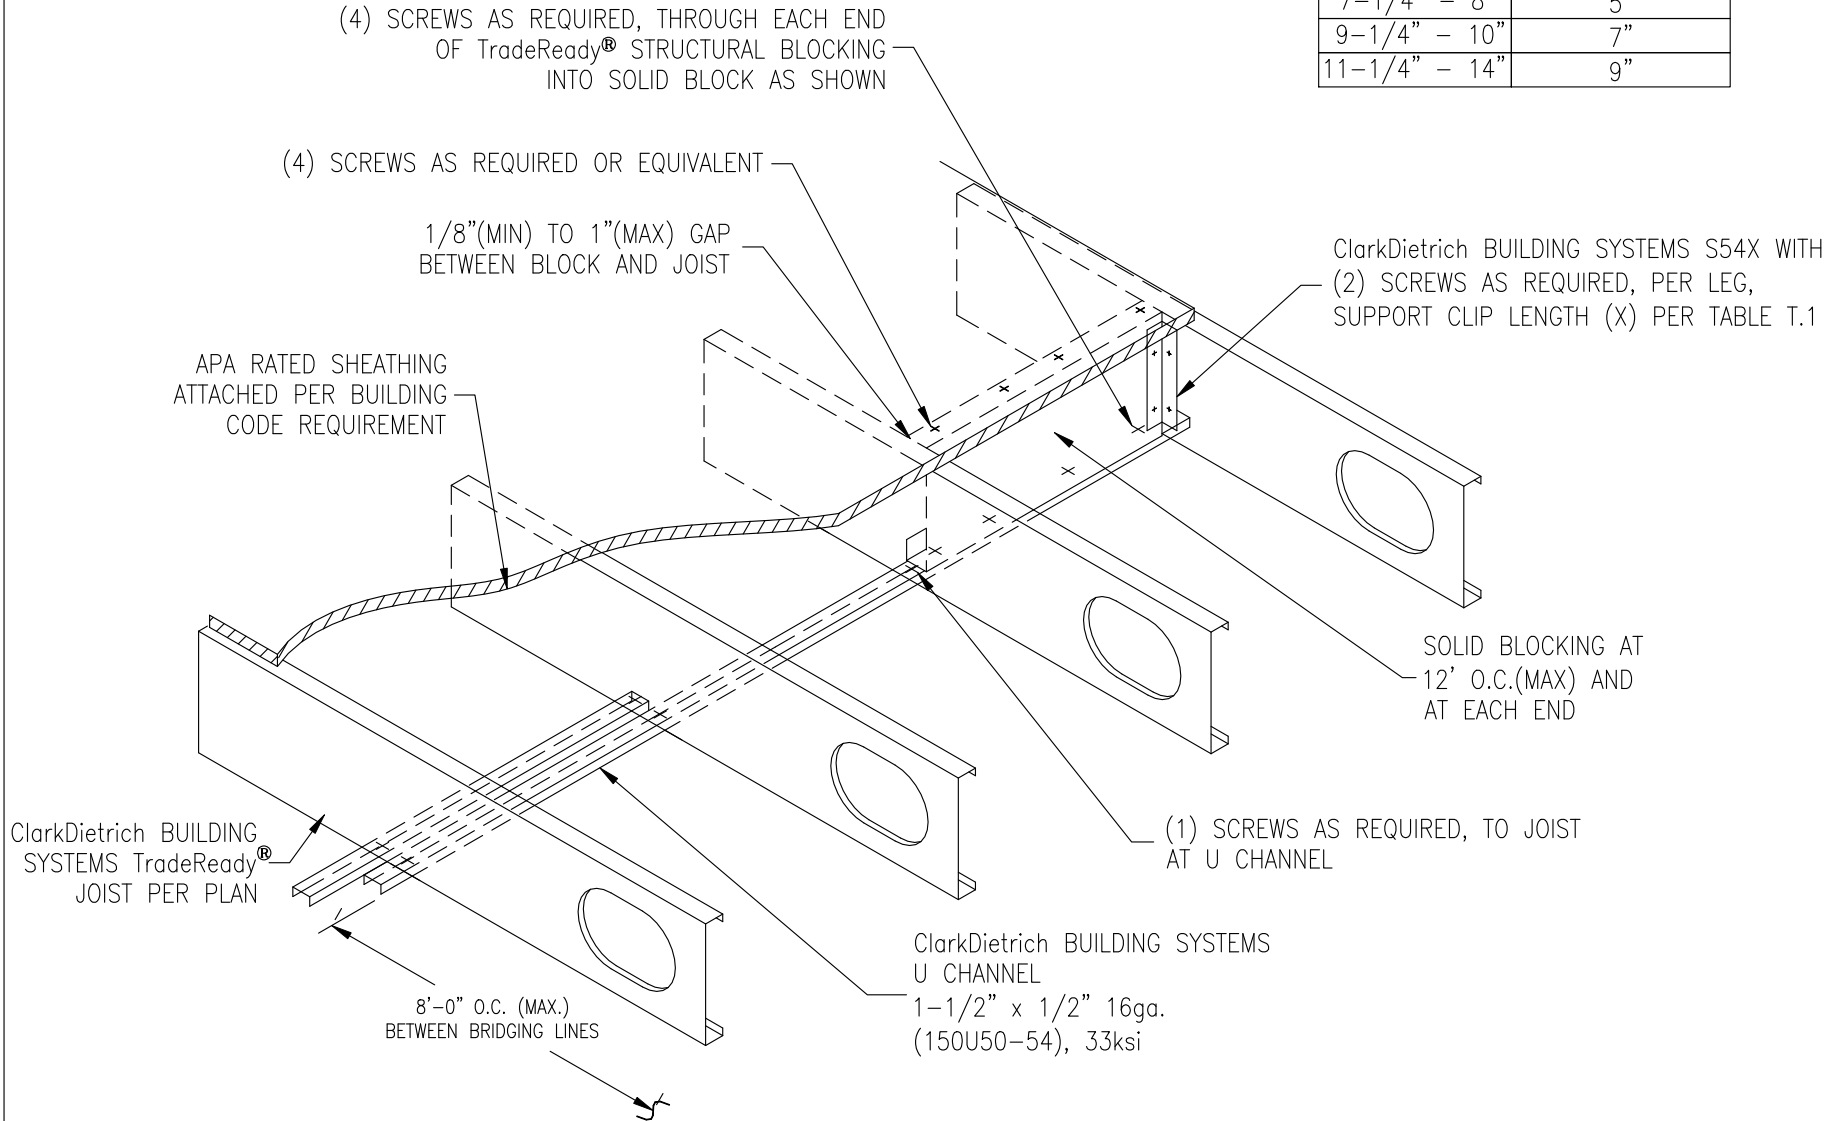

F2106 **JOIST BRIDGING - U CHANNEL**
  
 ClarkDietrich TradeReady Floor Joist System