


TABLE T.1

JOIST DEPTH	CLIP LENGTH
7-1/4" - 8"	5"
9-1/4" - 10"	7"
11-1/4" - 14"	9"

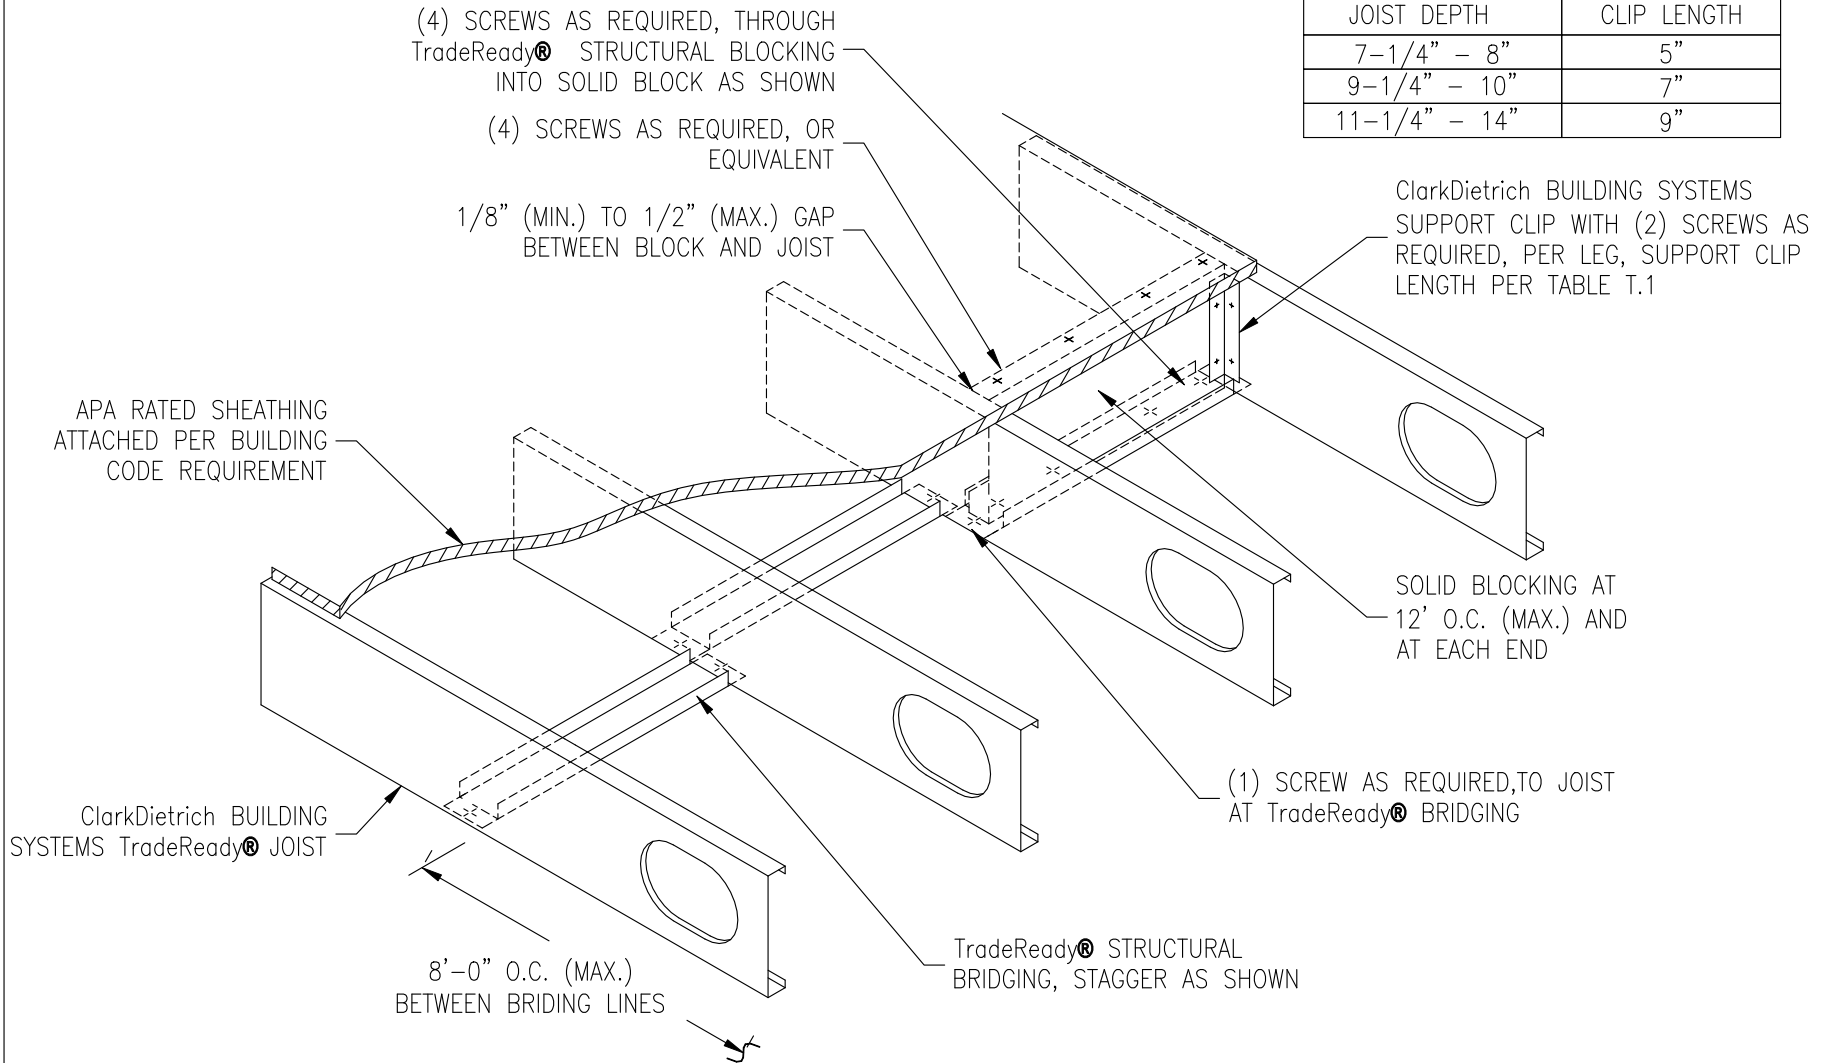

1 TradeReady® STRUCTURAL BRACING DETAIL
   
 ClarkDietrich TradeReady Floor Joist System