


WEST END PROJECT OVERVIEW

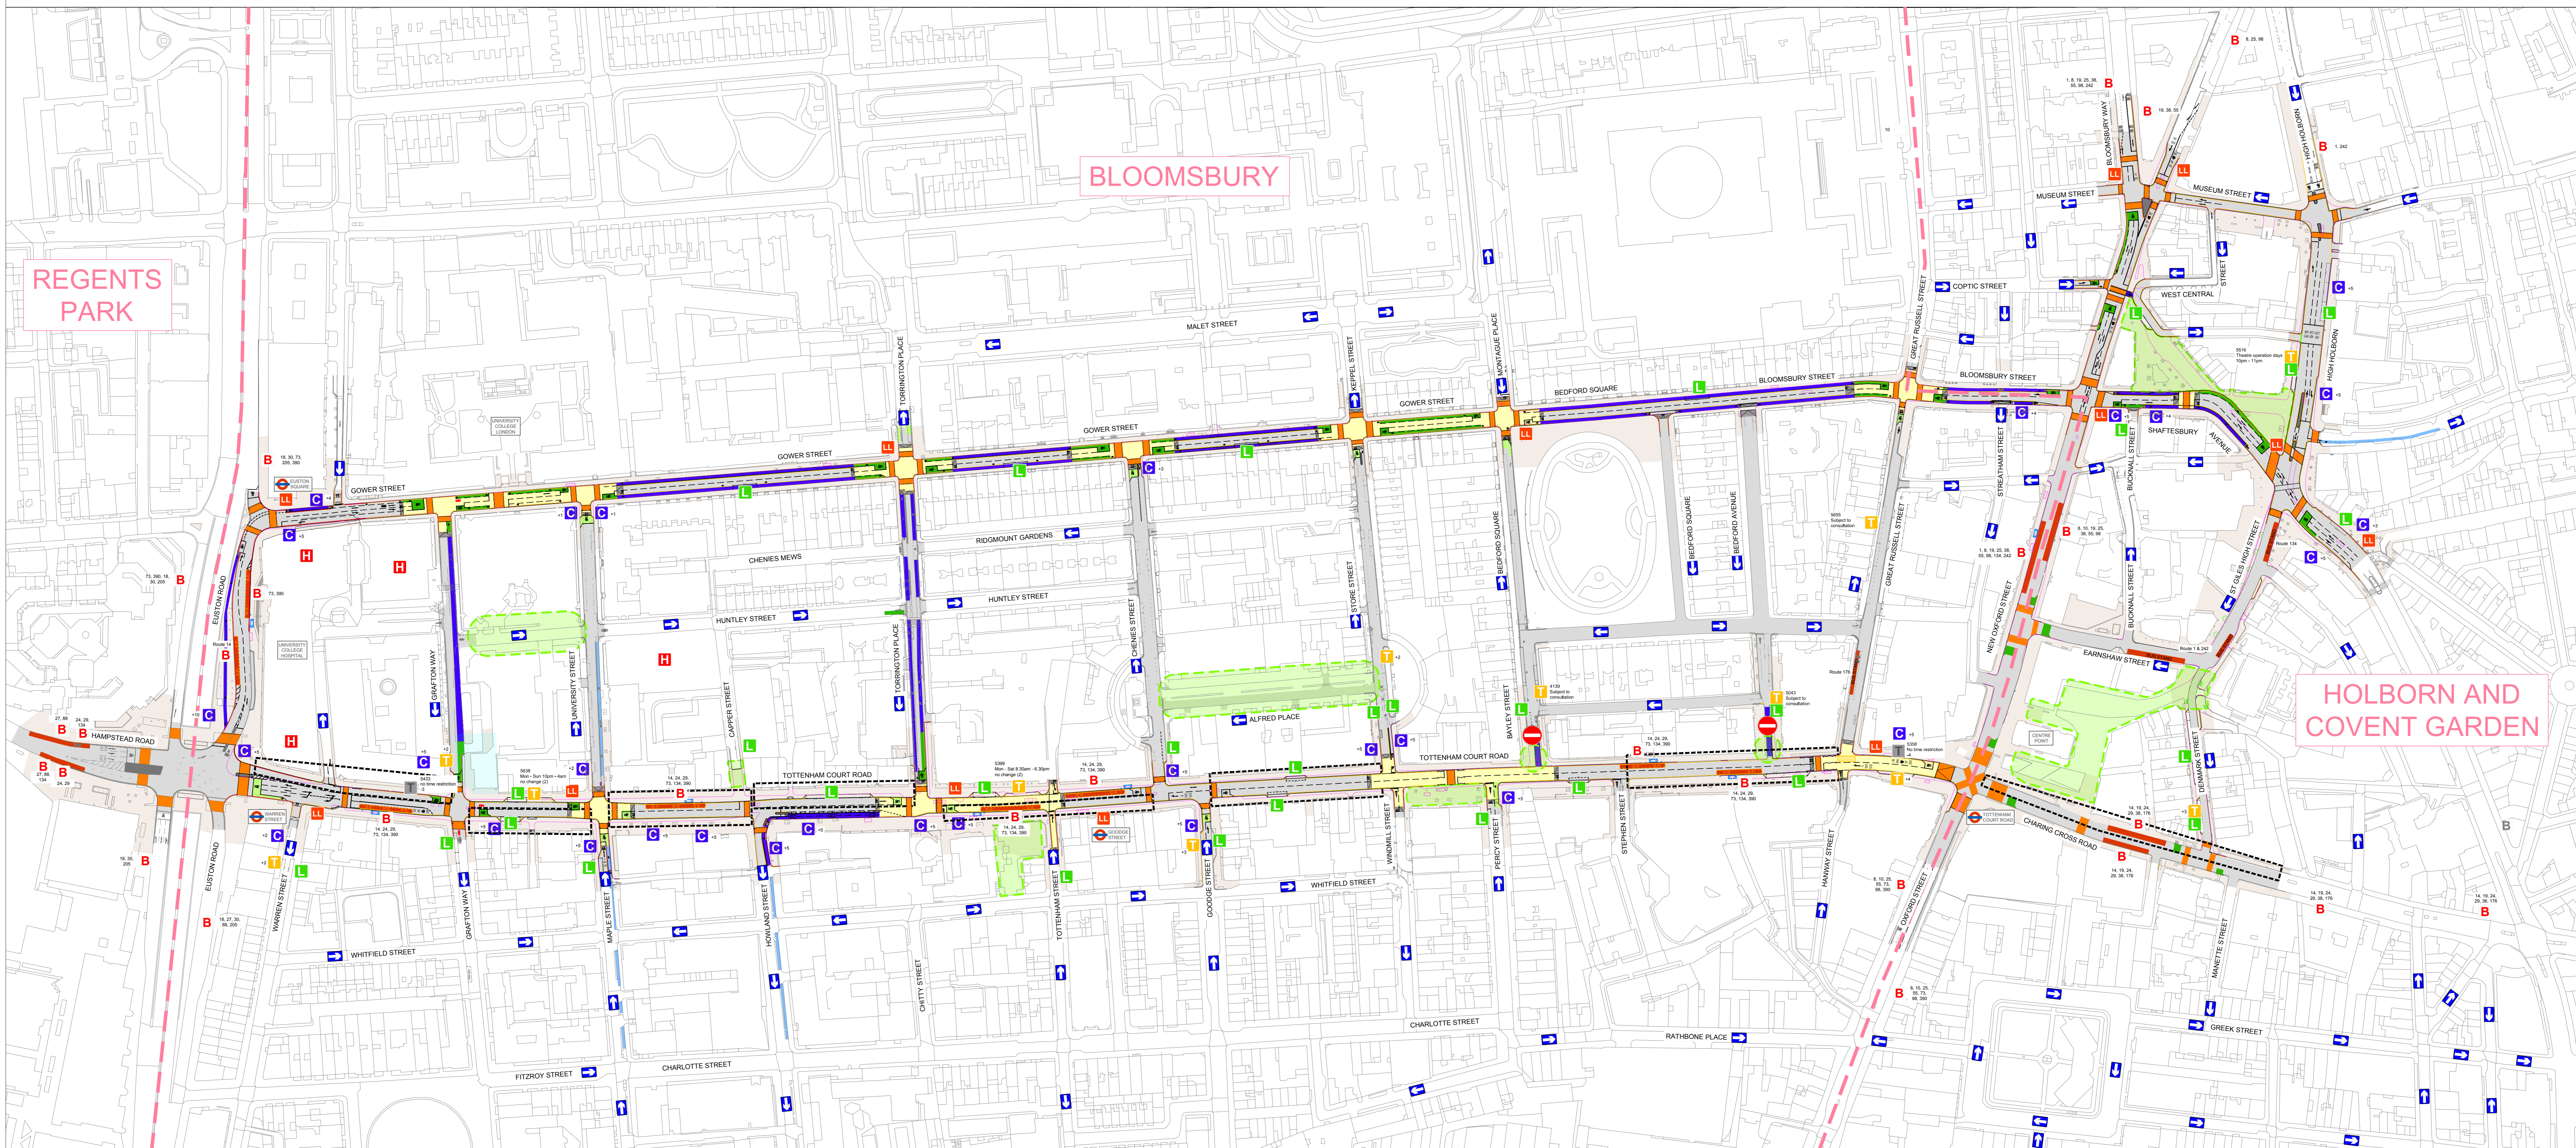

- Carriageway
- Raised Carriageway
- Footway
- Controlled Crossing Points
- Existing Cycle Lanes
- New Cycle Lanes
- Existing Segregated Cycle Lanes
- New Segregated Cycle Lanes
- Bus Stop / Stand
- Public Space
- Section Restricted to Buses & Cycles between
- Existing Kerb to be Removed
- Bus Stop
- Tube Station
- Hospital
- Taxi Rank
- Loading Bay
- New Cycle Stands
- Existing Legible London Sign
- One Way Street
- CAMDEN WARDS BOUNDARY LINE

FOR INFORMATION ONLY